


WALL SECTION FOR A PRIVATE DETACHED GARAGE ON A MONO-SLAB FOUNDATION

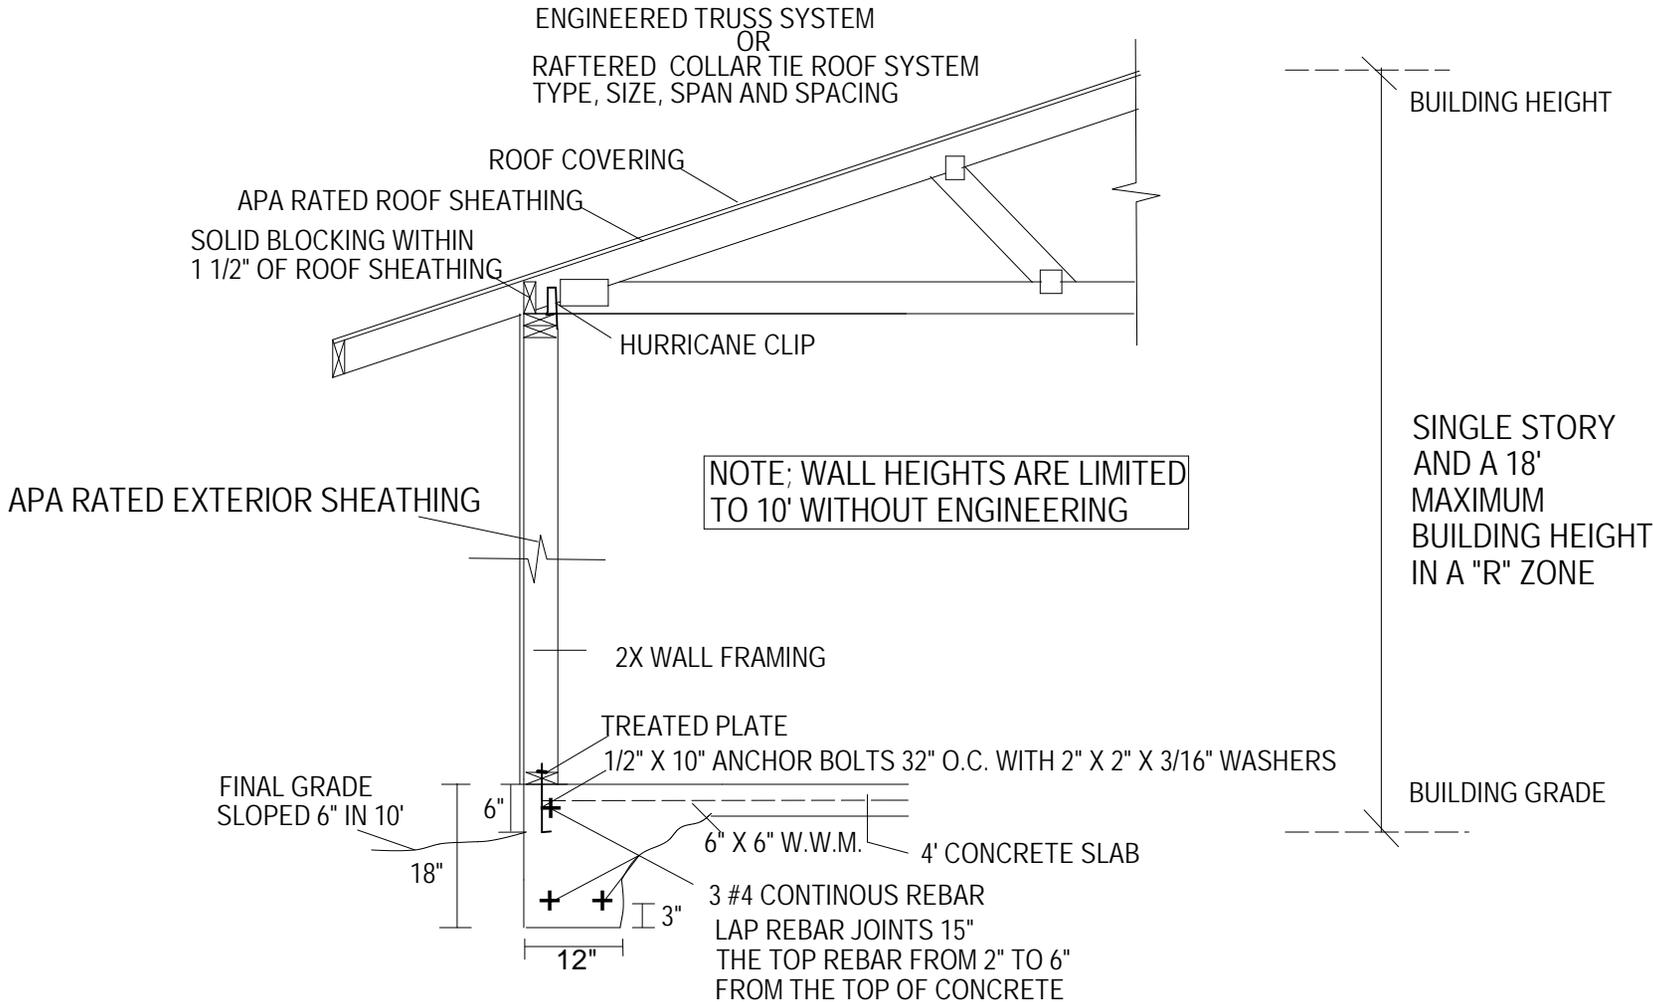

NOT TO SCALE