


MONO-SLAB FOR A DETACHED GARAGE

(LIMITED TO 1008 SF)

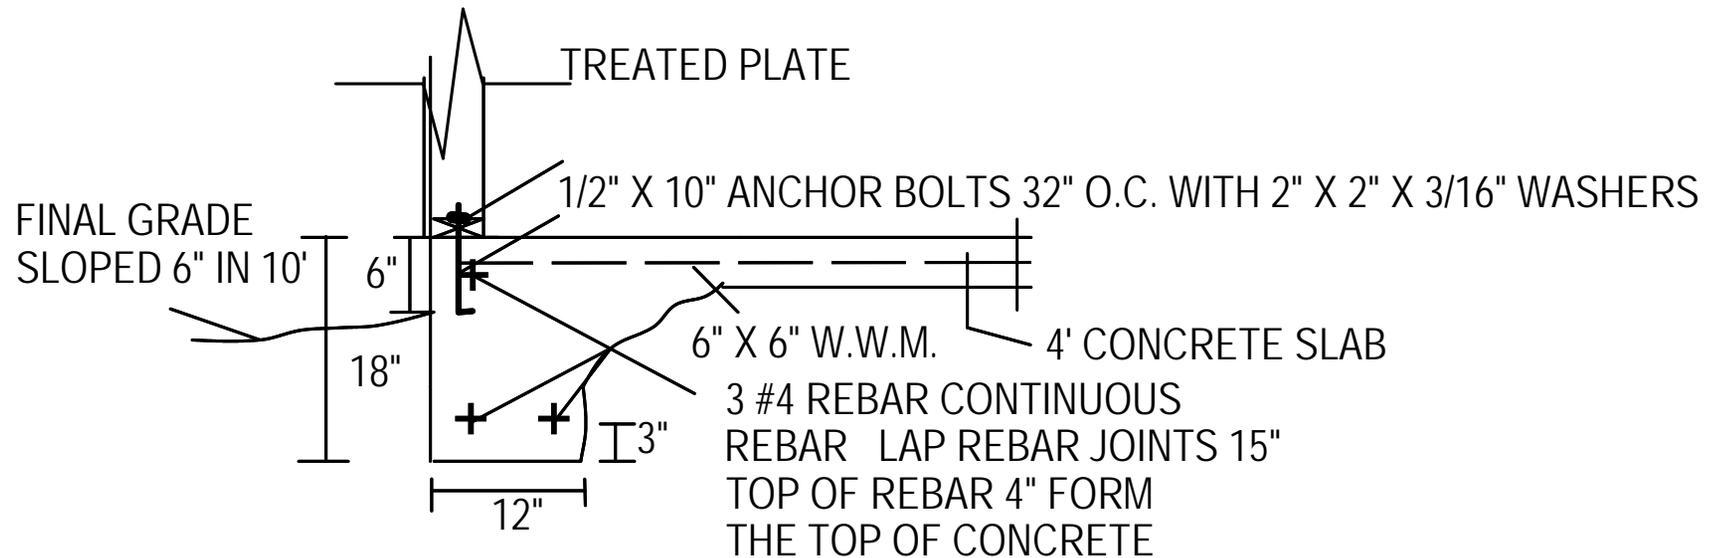

NOT TO SCALE